


Duck Creek Estates
Golf Course

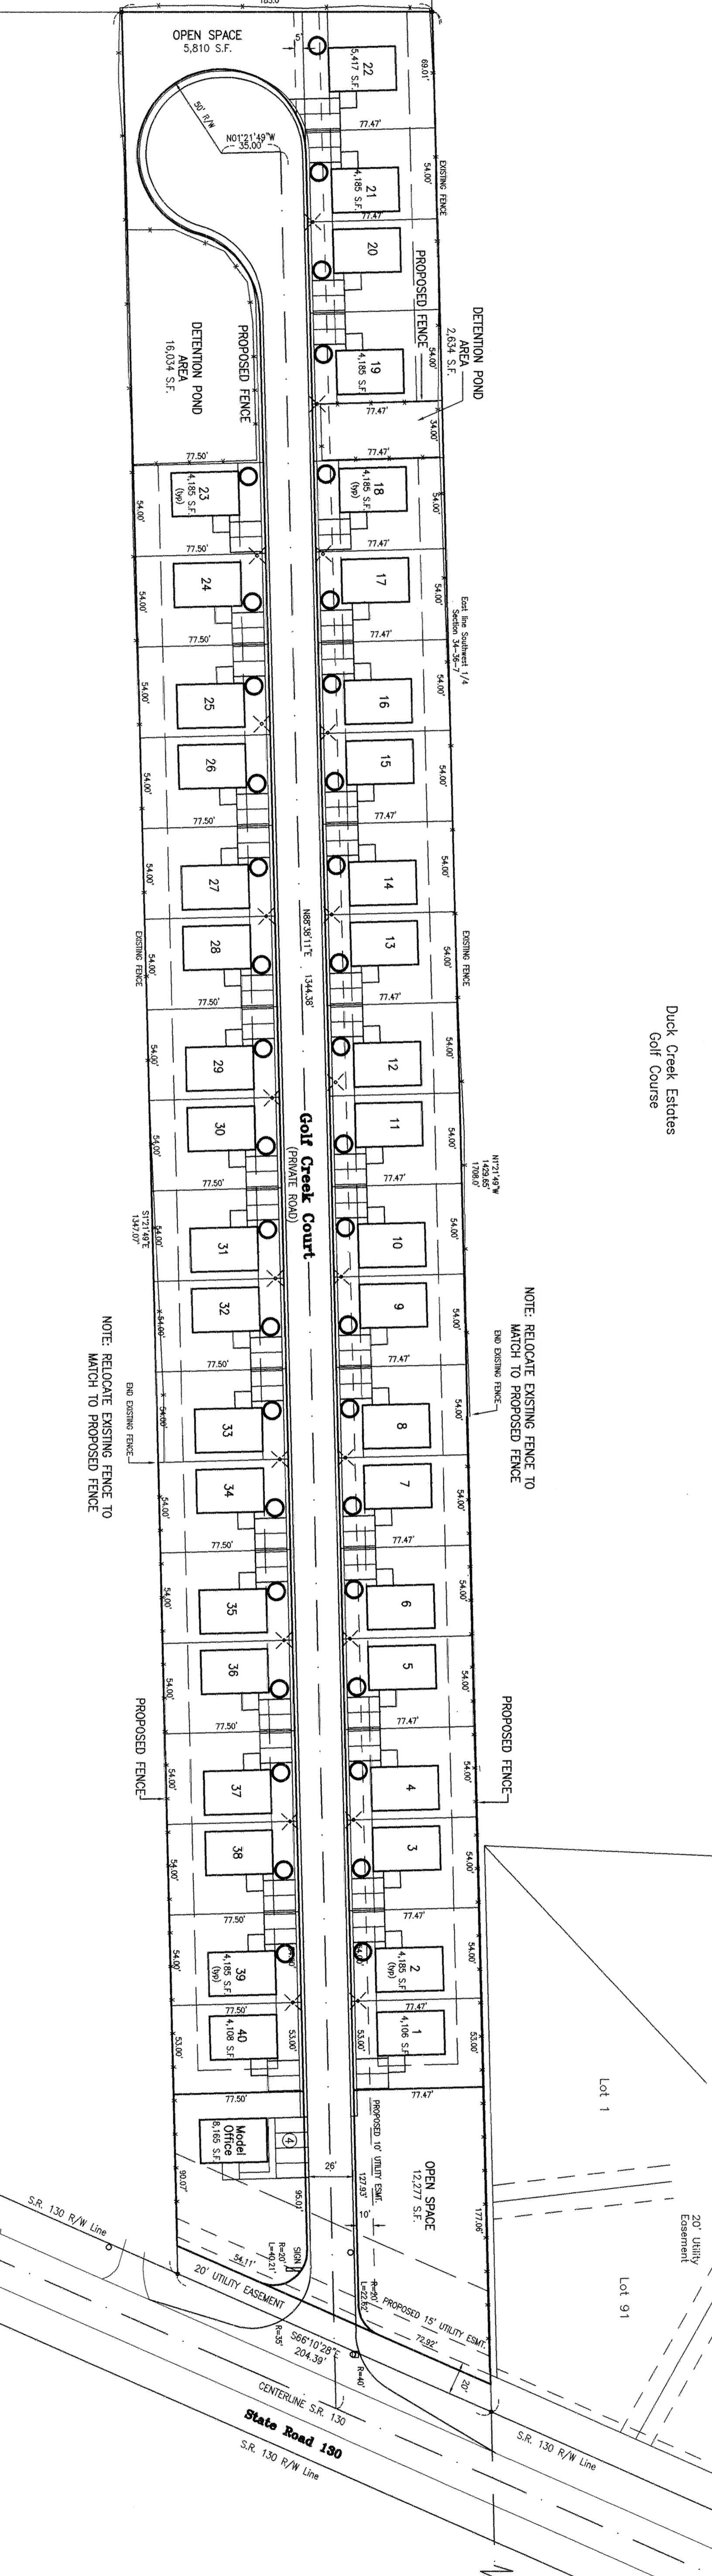

NOTE: RELOCATE EXISTING FENCE TO MATCH TO PROPOSED FENCE

NOTE: RELOCATE EXISTING FENCE TO MATCH TO PROPOSED FENCE

NOTE: RELOCATE EXISTING FENCE TO MATCH TO PROPOSED FENCE

NOTE: RELOCATE EXISTING FENCE TO MATCH TO PROPOSED FENCE

S.R. 130 R/W Line

20' Utility Easement

State Road 130
S.R. 130 R/W Line